

Legend

- Boundary Line
Building
Centerline
Curb & Gutter (C&G)
Fence
Gas Die in Monument Well
Iron Nail
Water Meter
Water Valve
Electrical Utility Box
Fire Hydrant
Fire Hydrant
Utility Manhole
Table of Encroachments
Property Line Identification



GRAPHIC SCALE

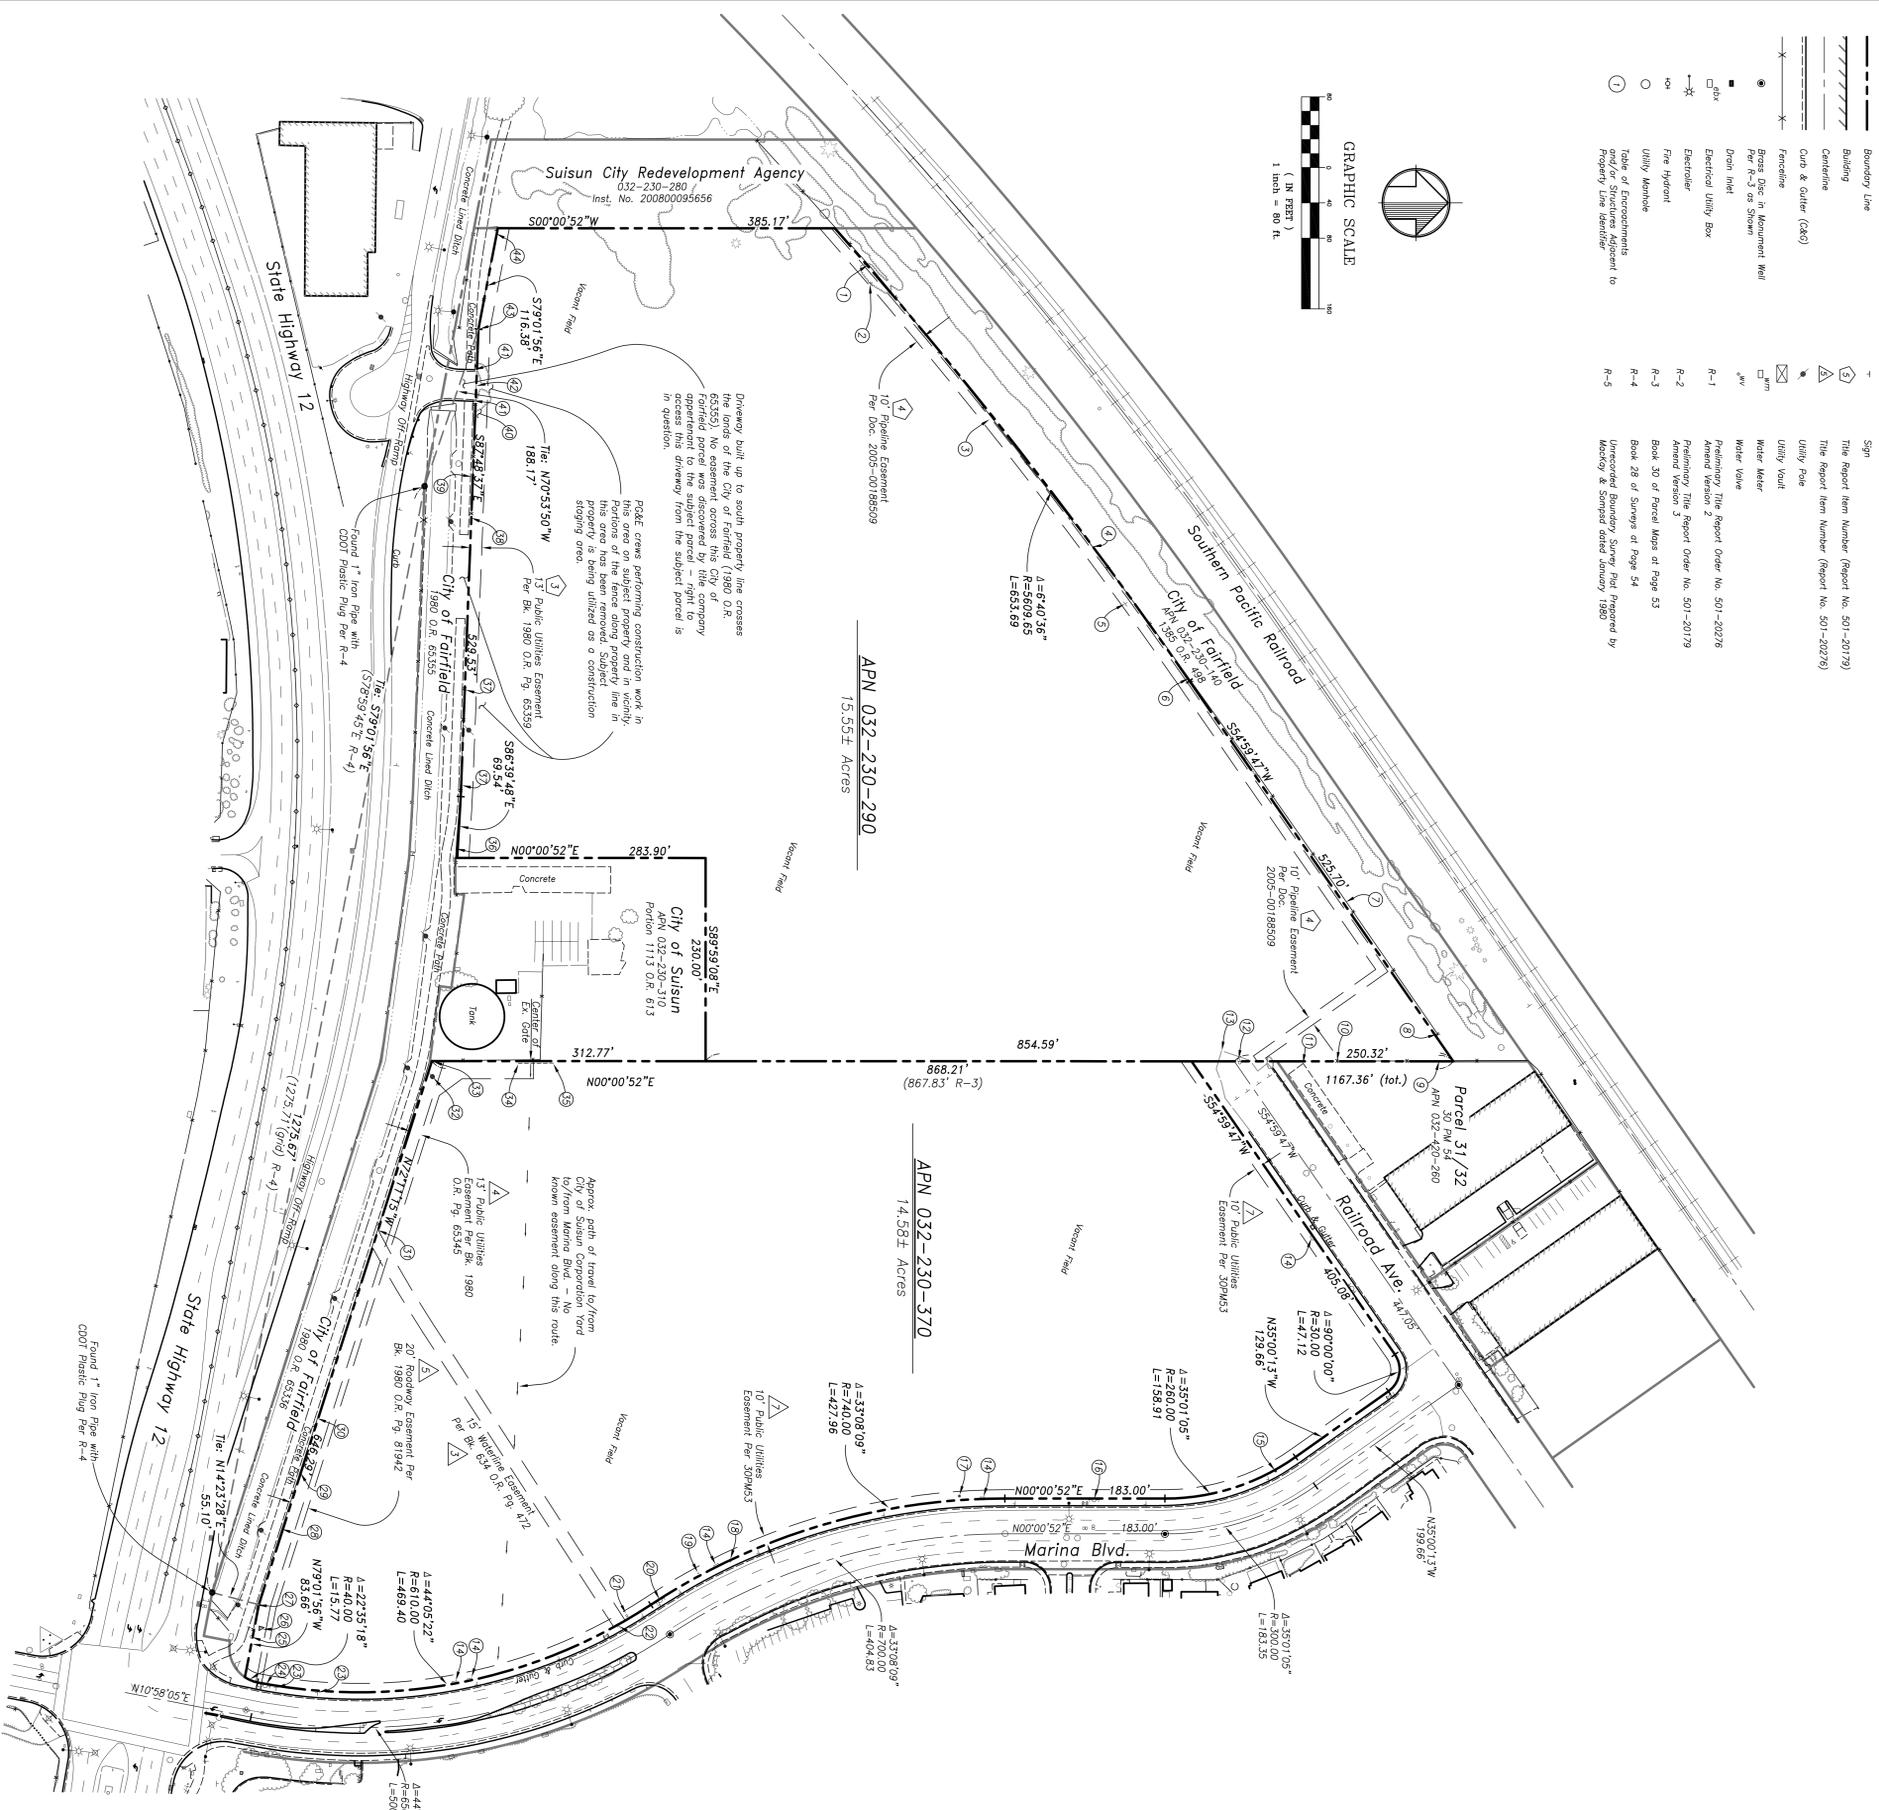
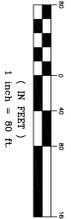


Table of Encroachments and/or Structures Adjacent to Property Line

- 1 Wire fence 1.9' outside property
2 Underground gas pipeline meter 2.0' inside property
3 Wire fence 2.1' inside property
4 Wire fence 0.4' inside property
5 Underground gas pipeline meter 3.8' inside property
6 Wire fence 1.1' outside property
7 Wire fence 2.8' outside property
8 End wire fence 3.0' outside property
9 Chain link fence 0.4' inside property
10 End chain link fence 0.3' inside property
11 Corner concrete 2.3' outside property
12 Water valves 1.3' inside and 1.5' outside property
13 Prevent extends up to 12' inside property
14 Utility vault straddles property line
15 3" utility conduit stub 1.4' outside property
16 Center fire hydrant 1.2' inside property
17 3" utility conduit stub 4.6' inside property
18 Water meter straddles property line
19 3" utility conduit stub 3.1' inside property
20 Center fire hydrant 1.4' outside property
21 Water meter 3.7' inside property
22 Underground waterline meter near centerline
23 Steel sign 2.7' outside property
24 Center of fire hydrant 1.9' outside property
25 Center of meter valves up to 10.5' inside property
26 Chain link fence 1.2' 1.4' outside property
27 Gas pipeline meter 1.9' outside property
28 Chain link fence 1.1' outside property - Concrete path 3.0' outside property
29 Underground gas pipeline meter 1.3' outside property
30 Chain link fence 0.7' outside property - Concrete path 3.4' outside property
31 Chain link fence 1.6' outside property - Concrete path
32 Chain link fence 5.8' inside property
33 Chain link fence 2.0' inside and 0.7' west of property line
34 End 48" storage cabinet 3.0' inside property and outside of roadway easement
35 Chain link fence 1.9' outside property
36 Chain link fence on property line - Concrete path 2.8' outside property
37 Chain link fence 0.2' outside property - Concrete path
38 Underground gas pipeline meter 0.8' outside property - Concrete
39 Broken pavement within this area
40 End of curb and gutter 2.5' outside property
41 End of pavement of property line
42 Chain link fence on property line - Concrete path 2.7' outside property
43 Chain link fence 0.2' outside property

Assessor's Parcel No. 0032-230-290

Legal Description: The land described herein is situated in the State of California, County of Solano, City of Suisun City, and is described as follows:

Beginning at a point on the northerly line of County Road No. 66, which point is 41.05 chains westerly along said road from northerly line of said road, North 79' West, 14.55 chains, thence South 77.00 chains to the southerly line of the land northwesterly 17.82 chains and thence South 21.25 chains to the point of beginning.

Excepting therefrom the parcel of land described in the deed from Dorothy McCall, et al. to City of Suisun City, dated August 15, 1980, recorded in Book 1365, Page 498, Solano County Records.

Also accepting therefrom the parcel of land described in the deed to the City of California, dated June 10, 1980, recorded September 18, 1980 in Book 1880, Page 65355, Instrument No. 00083, Solano County Records.

Table with 3 columns: REV., DATE, DESCRIPTION. Row 1: 11/12/09, submit signed copies to client, cmw. Row 2: 11/10/09, submit 85% draft to client, cmw.

Table with 3 columns: REV., DATE, DESCRIPTION. Row 1: APPROVED, DATE, DESCRIPTION.

Mountain Pacific Surveys logo and contact information: 1505 W Texas Street, Fairfield, CA 94533. PH (707) 425-6234, FAX (707) 425-1969.

ALTA/ACSM LAND TITLE SURVEY
APN's: 0032-230-290 & 370
Marina Boulevard at State Highway 12
City of Suisun City, Solano County, California

Table with 2 columns: DATE, SCALE. Row 1: November 9, 2009, 1" = 80'.

Surveyor's Certificate: I, Charles W. Weckley, L.S. 6421, Expires 12/31/10. This is to certify that this map or plat and the survey on which it is based were made in accordance with the Minimum Standard Detail Requirements for ALTA/ACSM Land Title Surveys...

